


three inches = one foot
one and one half inches = one foot
one inch = one foot
three quarters inch = one foot
one half inch = one foot
three eighths inch = one foot
one eighth inch = one foot
one quarter inch = one foot
one eighth inch = one foot

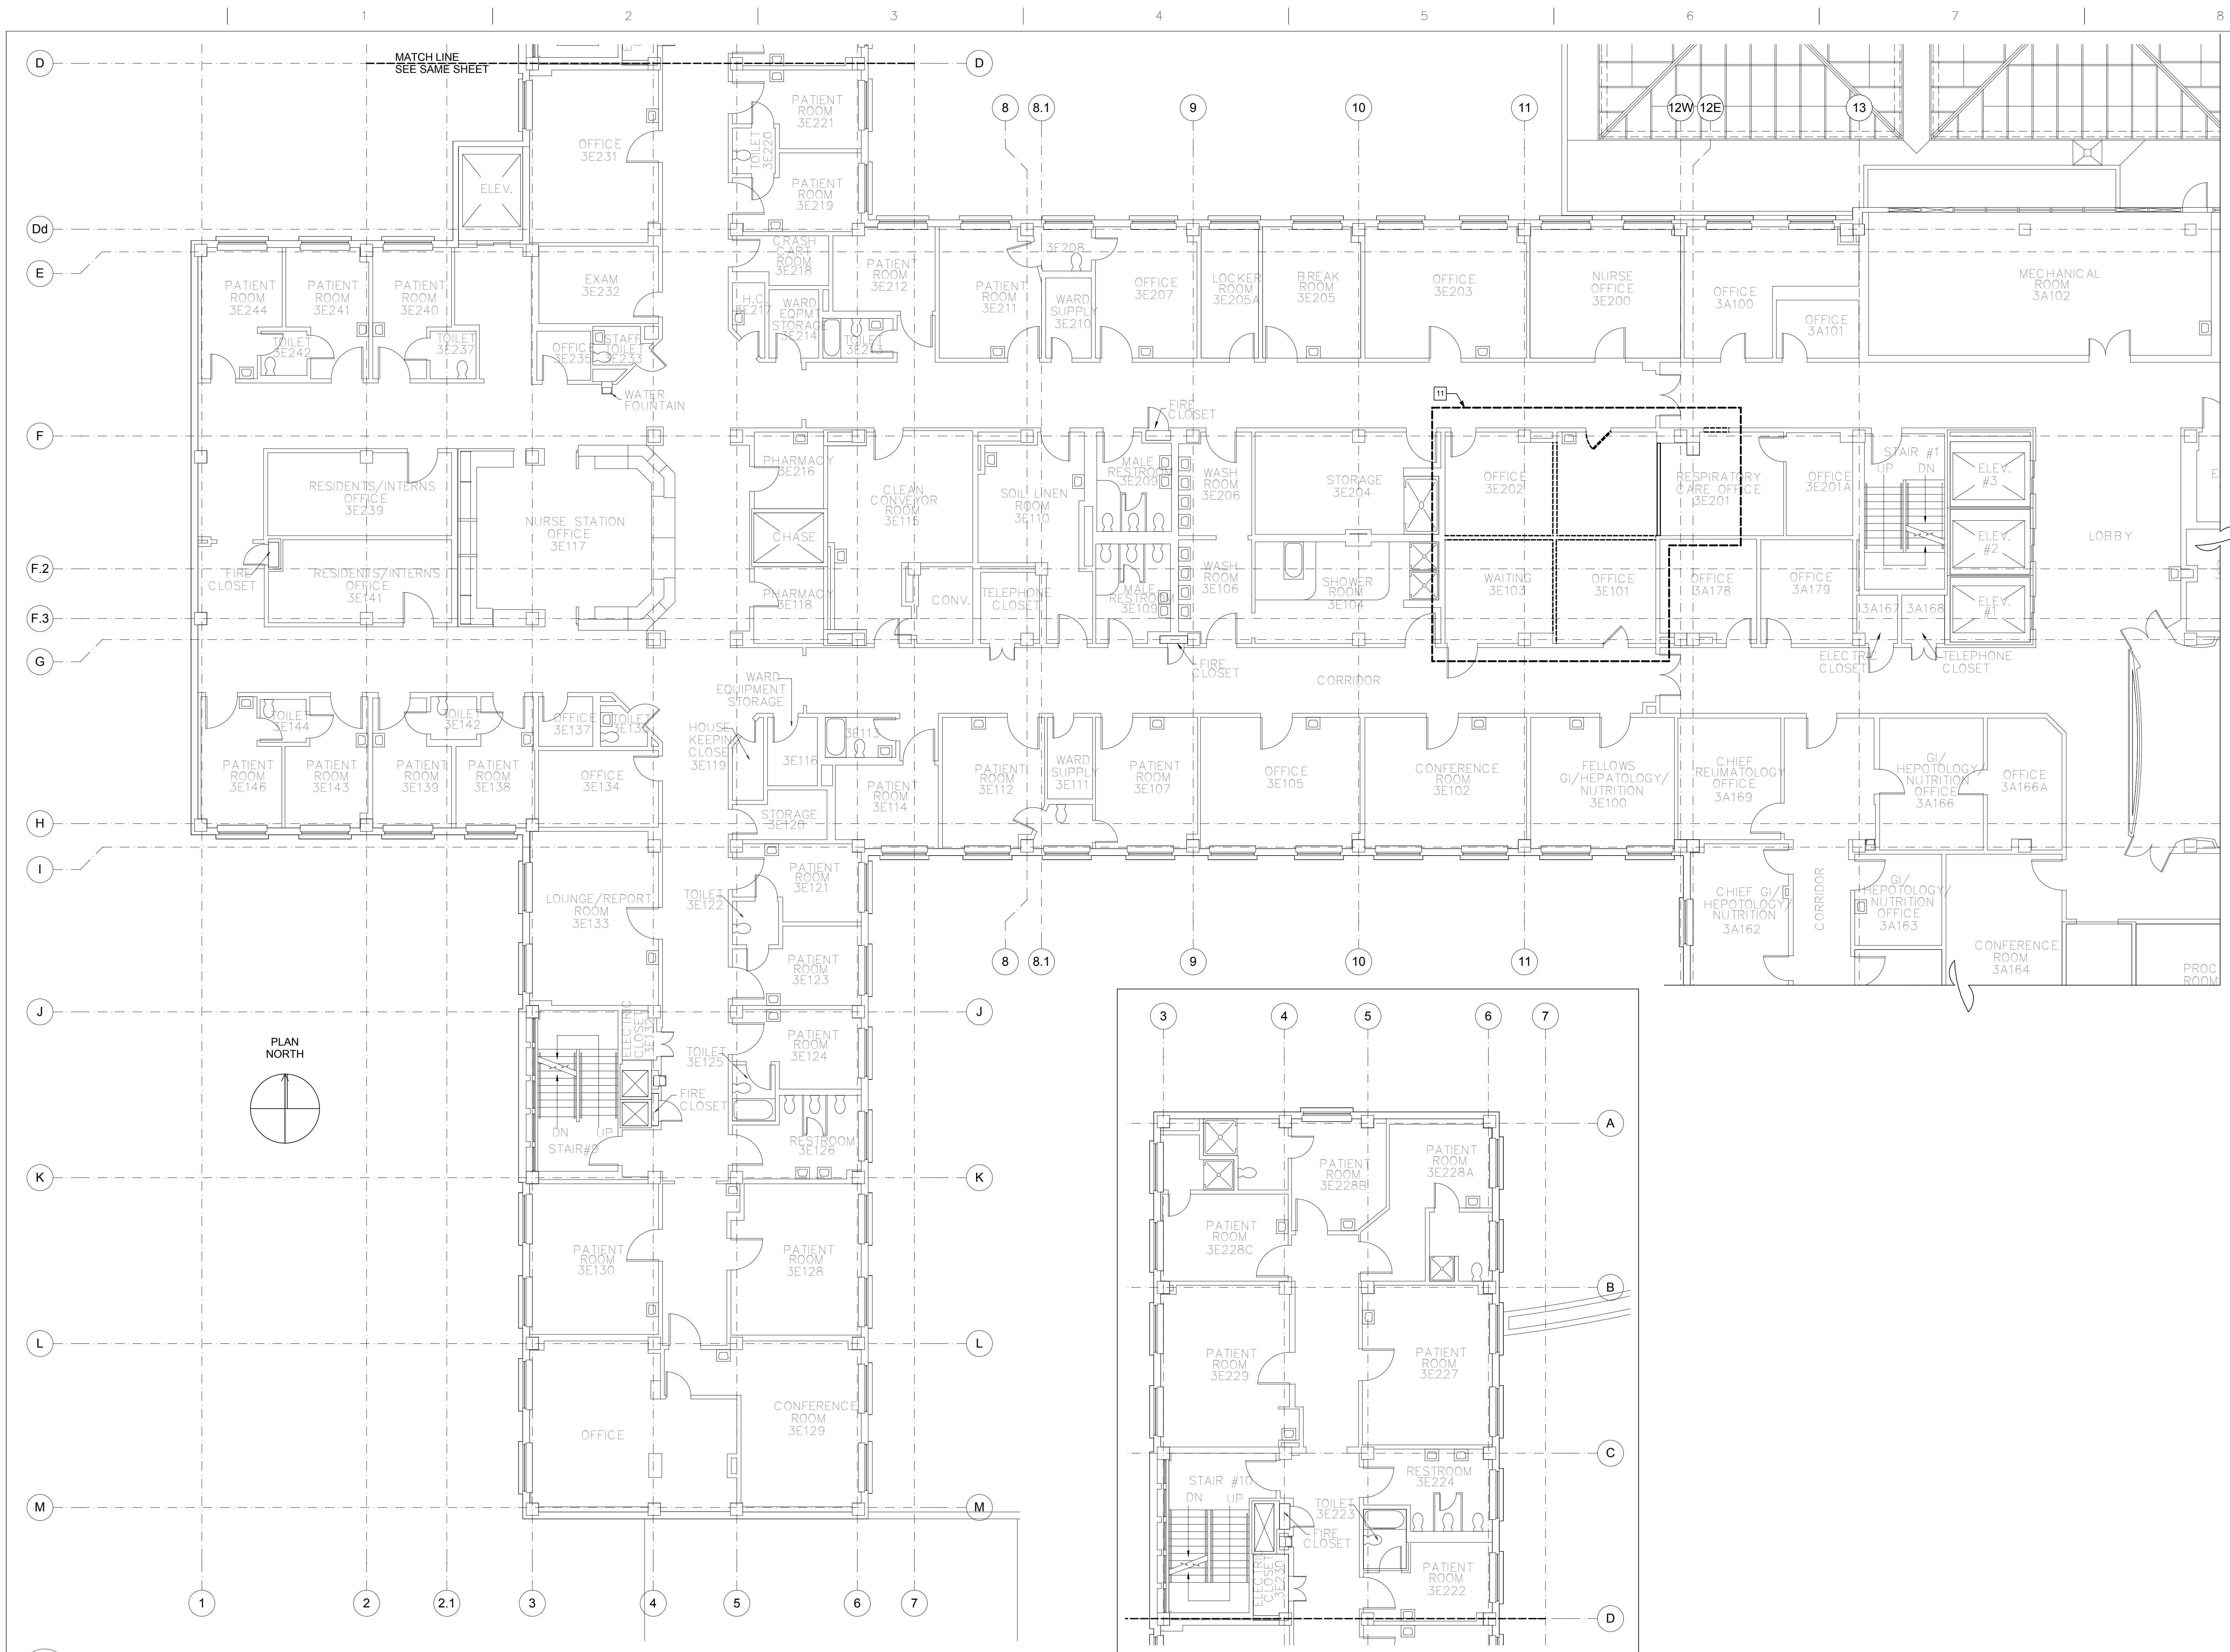

DEMOLITION GENERAL NOTES

DEMOLITION SYMBOL LEGEND

DEMOLITION KEY NOTES

WALLSCHEDULE

21
A-103

3E DEMOLITION PLAN

SCALE: 1/8" = 1'-0"

CONSTRUCTION DOCUMENTS 100% SUBMITTAL- FOR BID	06/13/2012
CONSTRUCTION DOCUMENTS 100% SUBMITTAL	06/22/2011
CONSTRUCTION DOCUMENTS 95% SUBMITTAL	02/01/2011
DESIGN DEVELOPMENT 50% SUBMITTAL	06/21/2010
SCHEMATIC DESIGN 15% SUBMITTAL	05/03/2010
Revisions:	Date

CONSULTANTS:

MEP
DAVID WRIGHT
CCRD PARTNERS
3311 W. BROAD ST.
RICHMOND, VA 23230
(804) 355-2067

STRUCTURAL
JOHN HANCOCK
STROUD-PENCE & ASSOC.
4198 COX RD., SUITE #110
GLEN ALLEN, VA 23060
(804) 346-3935

LIFE SAFETY
FERNANDO ESCALANTE
RHINO FIRE PROT. ENG. PLC
12359 SUNRISE VALLEY DR.
SUITE #350
RESTON, VA 20191
(703) 476-5034

SEAL:

ARCHITECT/ENGINEERS:

CORNER STOUT ARCHITECTS

23 West Broad St., Suite 200
Richmond, Virginia 23220
Telephone: 804.353.3051
Facsimile: 804.358.1442
Webpage: www.csarch.com

CA PROJECT 00938.02

Drawing Title
3E DEMOLITION PLAN

Approved: Project Director

Project Title
VA MEDICAL CENTER 4E
PATIENT WARD EXPANSION

Location
WASHINGTON DC

Date
04/20/2010

Checked
RKM

Drawn
CMH/LRC/
ANP/ERQ/EAR

Project Number
688-336

Building Number
E

Drawing Number
A-103

Office of Facilities Management

Department of Veterans Affairs

FULLY SPRINKLERED